


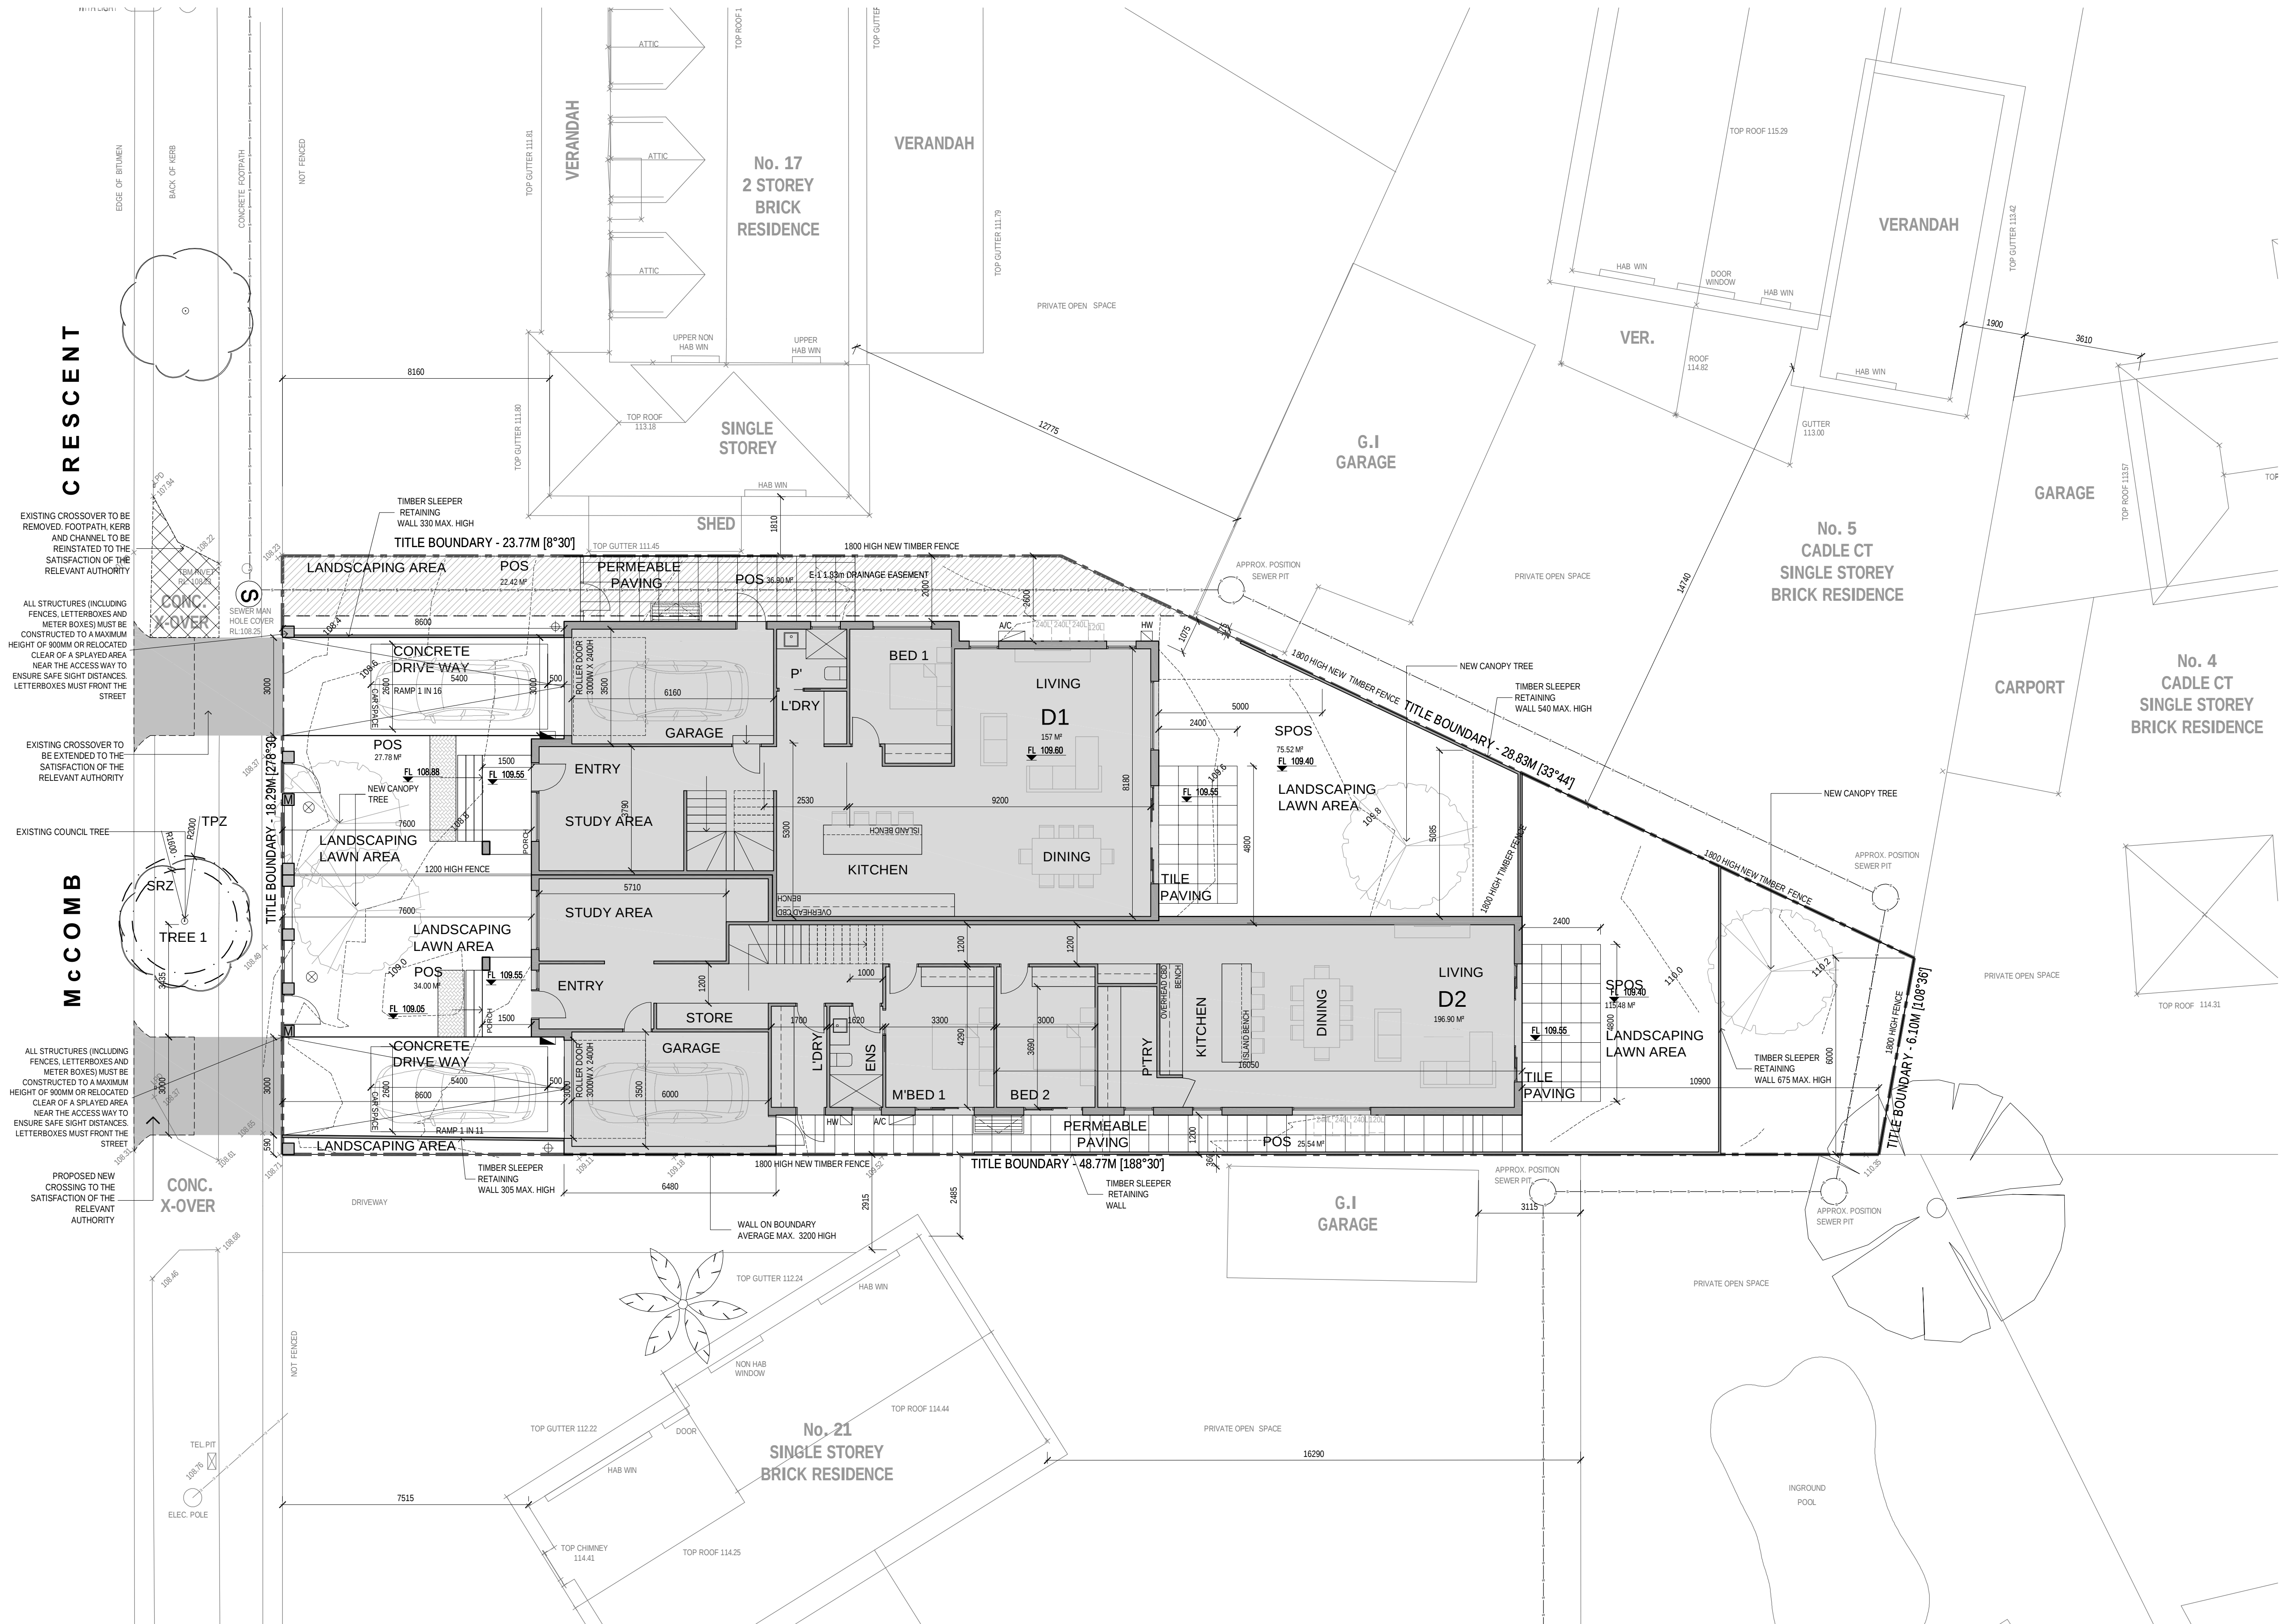

DEVELOPMENT SUMMARY

TOTAL SITE AREA	748.29 m ²
COVERAGE m ²	347.90 m ²
COVERAGE %	46.50 %
LANDSCAPING AREA m ²	342.16 m ²
PERMEABILITY %	45.72 %
GARDEN AREA	337.52 m ²
GARDEN AREA %	45.10 %

AREA ANALYSIS

UNITS NO.	GROUND FLOOR	FIRST FLOOR	TOTAL AREA	TOTAL POS AREA	TOTAL SPDS AREA
1	157.00 m ²	117.00 m ²	274.00 m ²	87.08 m ²	75.52 m ²
2	196.90 m ²	96.90 m ²	293.80 m ²	64.08 m ²	115.48 m ²


LEGEND

1.80 HIGH TIMBER PALING FENCE	1.80H (PALS)
PRIVATE OPEN SPACE	P.O.S.
SECLUDED PRIVATE OPEN SPACE	S.P.O.S.
NEIGHBOURING PROPERTY WINDOW	W
NEIGHBOURING PROPERTY HABITABLE WINDOW	HW
EXISTING EASEMENT	
EXISTING TREE	
EXISTING TREE TO BE REMOVED	
WATER TANK	WATER TANK 2000L
CLOTHES LINIE	
ELECTRICITY METER BOARD	
MAIL BOX	
AIR CON.	A/C
HOTWATER SYSTEM	HW
WATER METER	
GAS METER	

REFER TO APPROVED DRAINAGE PLACE FOR THE LOCATION, SIZE AND CONNECTION TO WATER TANKS.


REV	DATE	DESCRIPTION	DRAWN
A	25.11.23	FOR COUNCIL SUBMISSION	AARON
B	05.07.24	RFI	YUK


THIS DRAWING AND DESIGN IS SUBJECT TO COPYRIGHT AND MAY NOT BE REPRODUCED WITHOUT PRIOR WRITTEN CONSENT FROM TSANG BUILDING CONSULTANTS PTY. LTD. ALL LEVELS AND DIMENSIONS TO BE CHECKED AND VERIFIED BY RELEVANT BUILDER OR CONTRACTOR PRIOR TO COMMENCEMENT OF ANY WORK OR ANY CONSTRUCTION. ANY DISCREPANCIES ON DRAWING TO BE ADVISED TO TSANG BUILDING CONSULTANTS PTY. LTD. IMMEDIATELY. FIGURED DIMENSIONS TO TAKE PRECEDENCE TO SCALED DRAWINGS. NOTE: PLANS ARE NOT TO BE SCALED.

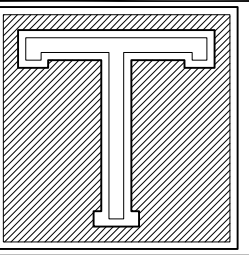

TSANG
Pty.Ltd.
T: 0403 693 986
E: TSANGYUKLUN@GMAIL.COM

PROJECT
PROPOSED RESIDENTIAL DEVELOPMENT
AT 19 MCCOMB CRESCENT, BAYSWATER
DRAWING TILT
GROUND FLOOR PLAN

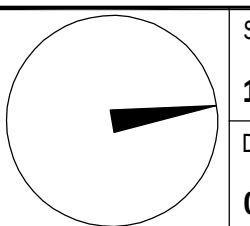	SCALE:	PROJECT No.:	
	1:100 @A1	23-718	
	DATE:	REV:	PAGE:
	05-07-2024	B	TP-03

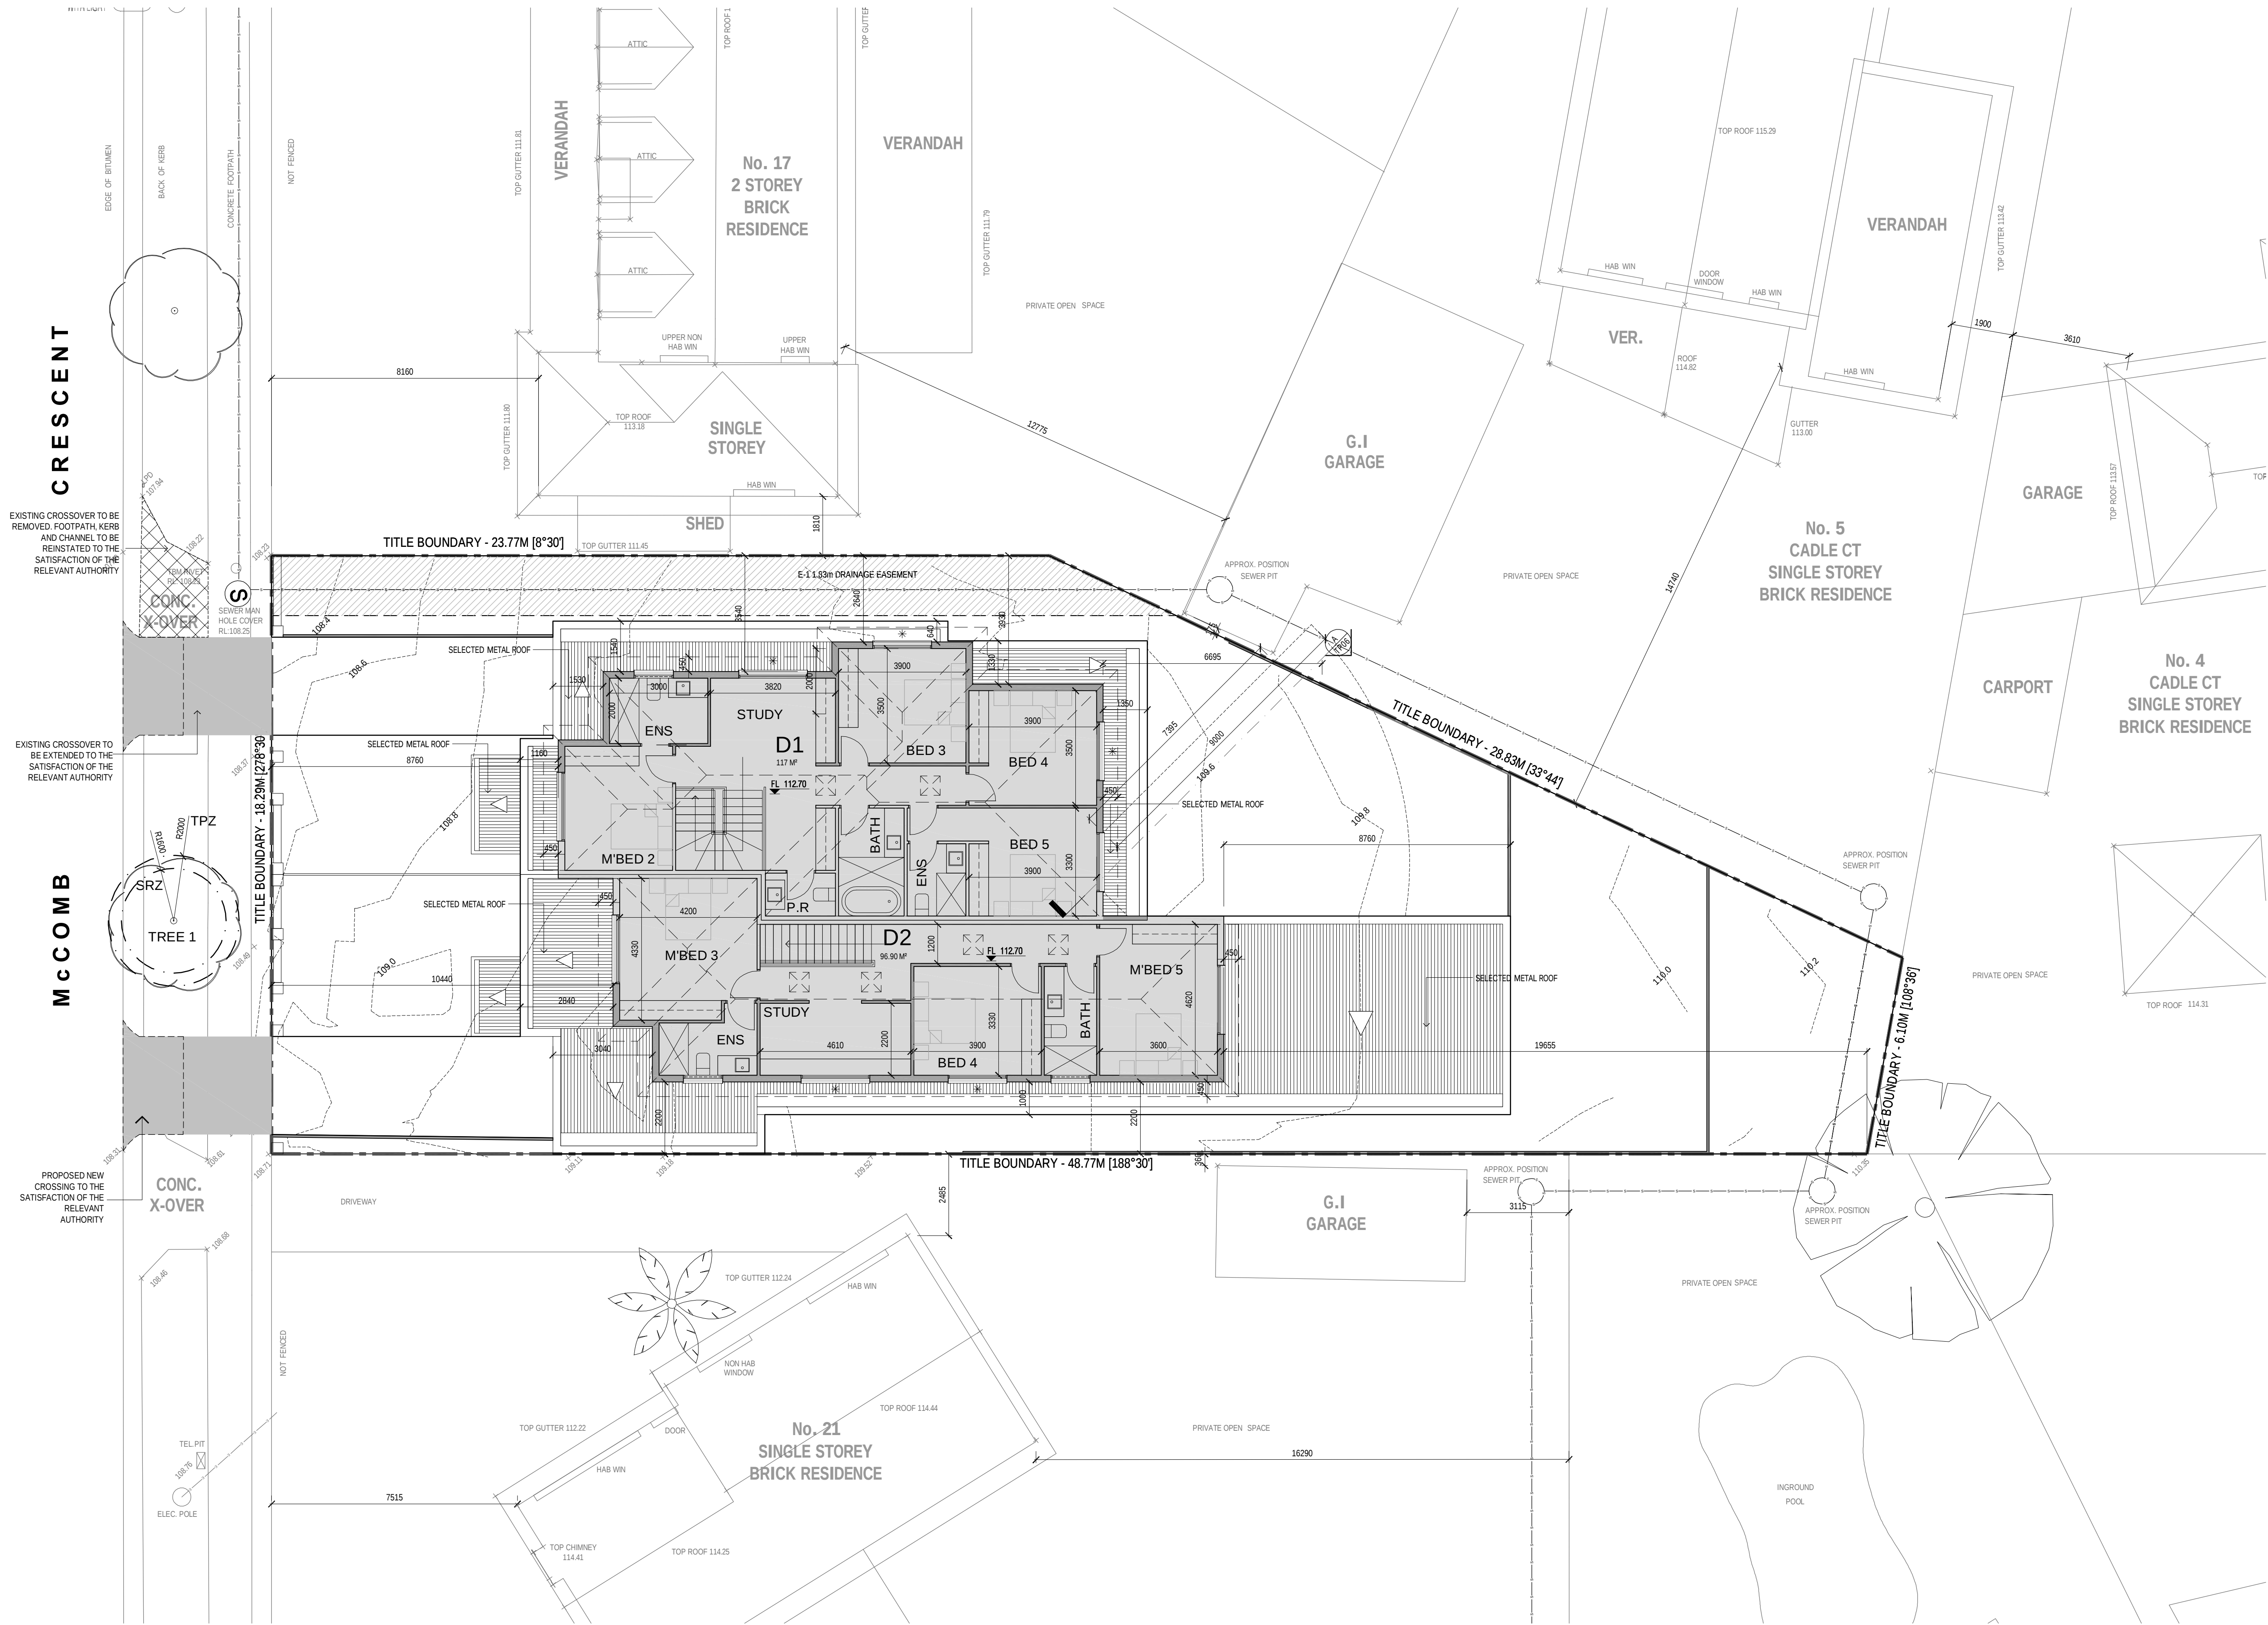

DEVELOPMENT SUMMARY

TOTAL SITE AREA	748.29 m ²
COVERAGE m ²	347.90 m ²
COVERAGE %	46.50 %
LANDSCAPING AREA m ²	342.16 m ²
PERMEABILITY %	45.72 %
GARDEN AREA	337.52 m ²
GARDEN AREA %	45.10 %

AREA ANALYSIS

UNITS NO.	GROUND FLOOR	FIRST FLOOR	TOTAL AREA	TOTAL POS AREA	TOTAL SPDS AREA
1	157.00 m ²	117.00 m ²	274.00 m ²	87.08 m ²	75.52 m ²
2	196.90 m ²	96.90 m ²	293.80 m ²	64.08 m ²	115.48 m ²


LEGEND

1.80 HIGH TIMBER PALING FENCE	1.80H (PALS)
PRIVATE OPEN SPACE	P.O.S.
SECLUDED PRIVATE OPEN SPACE	S.P.O.S.
NEIGHBOURING PROPERTY WINDOW	W
NEIGHBOURING PROPERTY HABITABLE WINDOW	HW
EXISTING EASEMENT	
EXISTING TREE	
EXISTING TREE TO BE REMOVED	
WATER TANK	WATER TANK 2000L
CLOTHES LINIE	
ELECTRICITY METER BOARD	
MAIL BOX	
AIR CON.	A/C
HOTWATER SYSTEM	HW
WATER METER	
GAS METER	

REFER TO APPROVED DRAINAGE PLACE FOR THE LOCATION, SIZE AND CONNECTION TO WATER TANKS.

REV	DATE	DESCRIPTION	DRAWN
A	25.11.23	FOR COUNCIL SUBMISSION	AARON
B	05.07.24	RFI	YUK

THIS DRAWING AND DESIGN IS SUBJECT TO COPYRIGHT AND MAY NOT BE REPRODUCED WITHOUT PRIOR WRITTEN CONSENT FROM TSANG BUILDING CONSULTANTS PTY. LTD. ALL LEVELS AND DIMENSIONS TO BE CHECKED AND VERIFIED BY RELEVANT BUILDER OR CONTRACTOR PRIOR TO COMMENCEMENT OF ANY WORK OR ANY CONSTRUCTION. ANY DISCREPANCIES ON DRAWING TO BE ADVISED TO TSANG BUILDING CONSULTANTS PTY. LTD. IMMEDIATELY. FIGURED DIMENSIONS TO TAKE PRECEDENCE TO SCALED DRAWINGS. NOTE: PLANS ARE NOT TO BE SCALED.

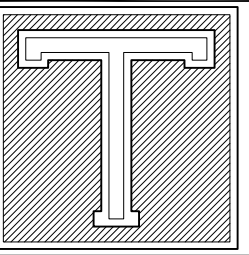

TSANG
Pty.Ltd.
T: 0403 693 986
E: TSANGYUKLUN@GMAIL.COM

PROJECT
PROPOSED RESIDENTIAL DEVELOPMENT
AT 19 MCCOMB CRESCENT, BAYSWATER
DRAWING TILT
FIRST FLOOR PLAN

	SCALE:	PROJECT No.:	
	1:100 @A1	23-718	
	DATE:	REV:	PAGE:
	05-07-2024	B	TP-04

1 RENDER COLOR
DULUX
NATURAL WHITE
OR SIMINAL

2 RENDER COLOR
DULUX
LEICHCN
OR SIMINAL

3 MONIER ROOFING
BLABANA
BARRAMUNDI
OR SIMINAL

4 BRICK WALL
RHRBRICK
MACQUEE BLEND
OR SIMINAL

5 WINDOWS GUTTER
(GARAGE DOOR AND
DOWNPIPE
MONUMENT

6 OCS

7 OBSCURE
GLIZING

8 OCS


9 OCS

10 OCS

OBSCURE FINE MUST NOT BE USED FOR
SCREENING PURPOSES



NORTH ELEVATION

 

WEST ELEVATION



EAST ELEVATION

THIS DRAWING AND DESIGN IS SUBJECT TO COPYRIGHT AND MAY NOT BE REPRODUCED WITHOUT PRIOR WRITTEN CONSENT FROM TSANG BUILDING CONSULTANTS Pte. Ltd. ALL LEVELS AND DIMENSIONS TO BE CHECKED AND VERIFIED BY RELEVANT BUILDER OR CONTRACTOR PRIOR TO COMMENCEMENT OF ANY WORK OR ANY CONSTRUCTION. ANY DISCREPANCIES ON DRAWING TO BE ADVISED TO TSANG BUILDING CONSULTANTS Pte. Ltd. IMMEDIATELY.
FIGURED DIMENSIONS TO TAKE PRECEDENCE TO SCALED DRAWINGS.
NOTE: PLANS ARE NOT TO BE SCALED.



PROPOSED RESIDENTIAL DEVELOPMENT AT 19 MCCOMB CRESCENT, BAYSWATER

DRAWING TILT

ELEVATIONS

SCALE: 1:100 @A1	PROJECT No.: 23-718	
DATE: 05-07-2024	REV: B	PAGE: TP-06