

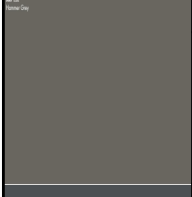

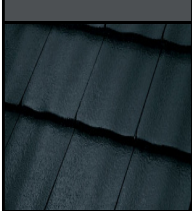


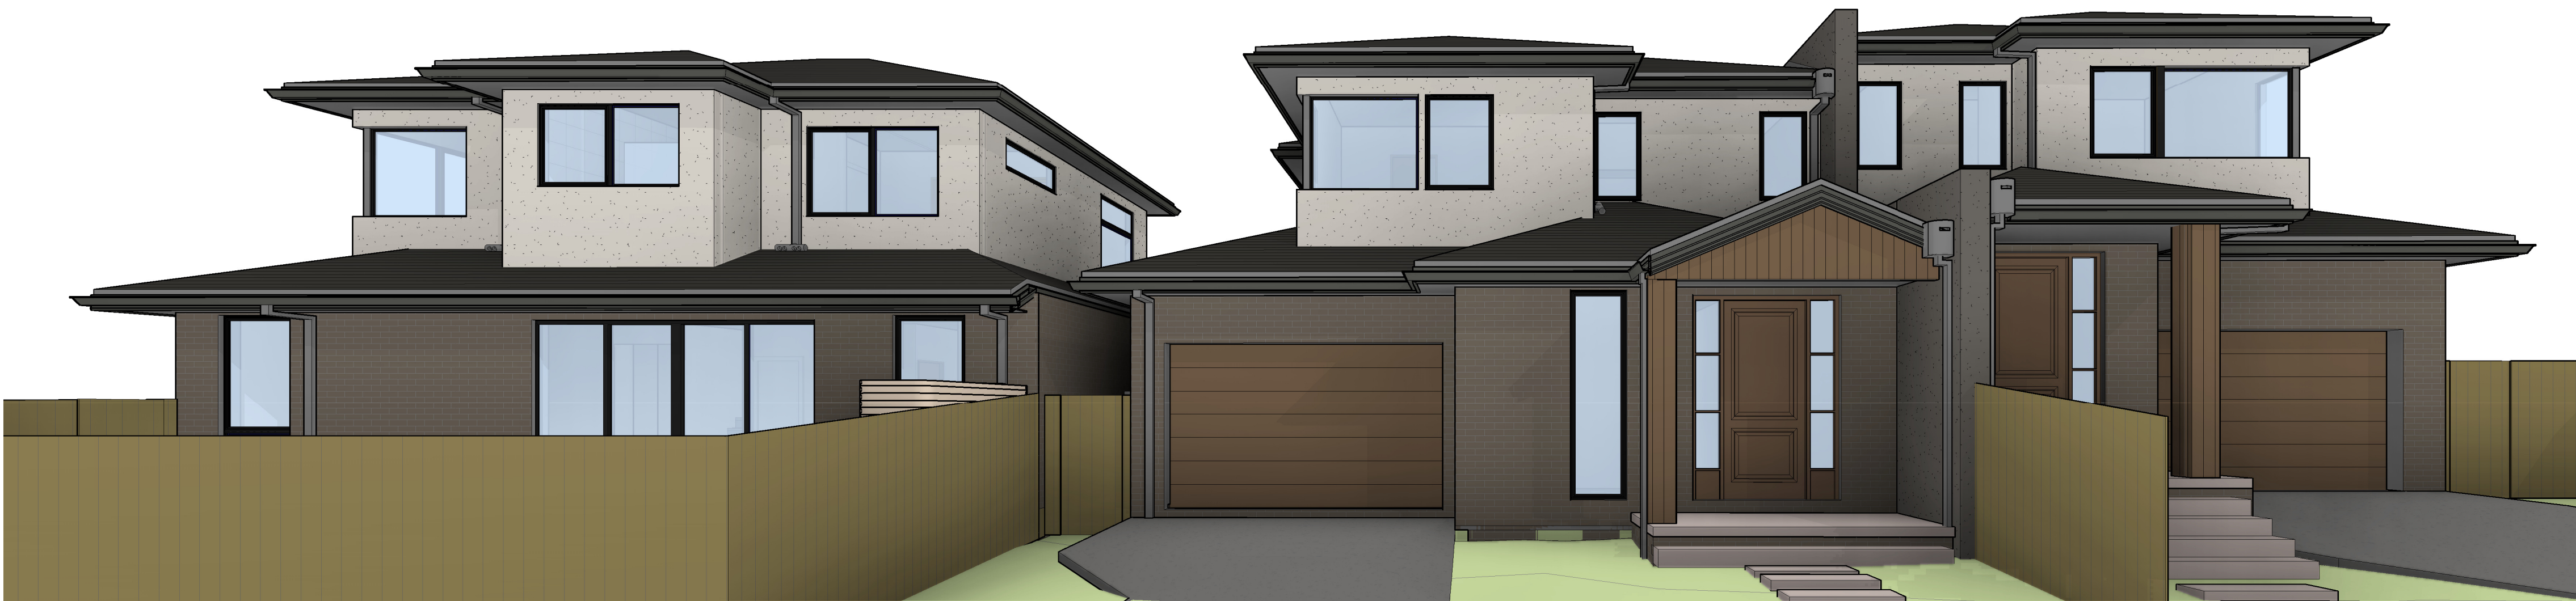


DW3 - NORTH WEST ELEVATION

EXTERNAL FINISHES SCHEDULE

	WC01 FACE BRICKS - PGH ESSENTIAL BRICKS - HEATHWOOD OR SIMILAR
	WC02 RENDER FINISH - DULUX NATURAL WOOL OR SIMILAR
	WC03 - RENDER FINISH - DULUX HAMMER GREY OR SIMILAR
	EXTERNAL WINDOW/DOORS & COMPONENTS FINISH : MONUMENT
	RC01 ROOF TILE PGH EBONY FLAT PROFILE OR SIMILAR

NOTE : MATERIALS NOMINATED ARE SUBJECT TO
AVAILABILITY AT TIME FO CONSTRUCTION. SIMILAR
MATERIALS MAY BE SUBSTITUTED AT THE TIME OF
CONSTRUCTION.



DW1,2,3 - EAST ELEVATION 3D



DW1 - SOUTH ELEVATION 3D

PRELIM CONSTRUCTION

REV No.	DESCRIPTION	DATE
---------	-------------	------

(C) COPYRIGHT :
THESE DRAWINGS MUST NOT BE SCALED. DIMENSIONS TAKE PRECEDENCE. IT IS THE BUILDERS RESPONSIBILITY TO VERIFY ALL
DIMENSIONS, LEVELS & EXISTING CONDITIONS ON SITE PRIOR TO WORKING COMMENCING. ANY DISCREPANCIES TO BE
REPORTED TO THE ARCHITECT IMMEDIATELY. THE DRAWINGS SHALL NOT BE ALTERED IN ANY FORM WITHOUT THE WRITTEN
PERMISSION FROM WHELAN DESIGN. COPYRIGHT ON THESE DRAWINGS AND ASSOCIATED DOCUMENTS REMAINS THE PROPERTY
OF WHELAN DESIGN. REPRODUCTION IN OR IN PART OF THESE DRAWINGS WITHOUT PERMISSION OF WHELAN DESIGN, WILL
CONSTITUTE AN INFRINGEMENT OF COPYRIGHT. REMEDIES FOR INFRINGEMENT OF COPYRIGHT WILL BE TAKEN IN ACCORDANCE
WITH THE PROVISIONS OF THE COPYRIGHT ACT 1968.

PROJECT :
PROPOSED 3 DOUBLE STOREY UNIT
DEVELOPMENT AND ASSOCIATED WORKS

ADDRESS :
23 ARBROATH ROAD, WANTIRNA SOUTH, VIC,
3152

CLIENT :
ARBROATH PROPERTIES PTY LTD

TITLE :
3D VIEWS

DATE :
DRAWN BY :
SCALE @ A1:

16.11.2018
NRP
1:1

WHELANdesign

JOB NO :

DRAWING NO :

REVISION :

WD0233

A7.0